


APPLICATION CHECKLIST ITEM 10: CONCEPT LEVEL SITE PLAN

MAIDU MEADOW NATURE CENTER

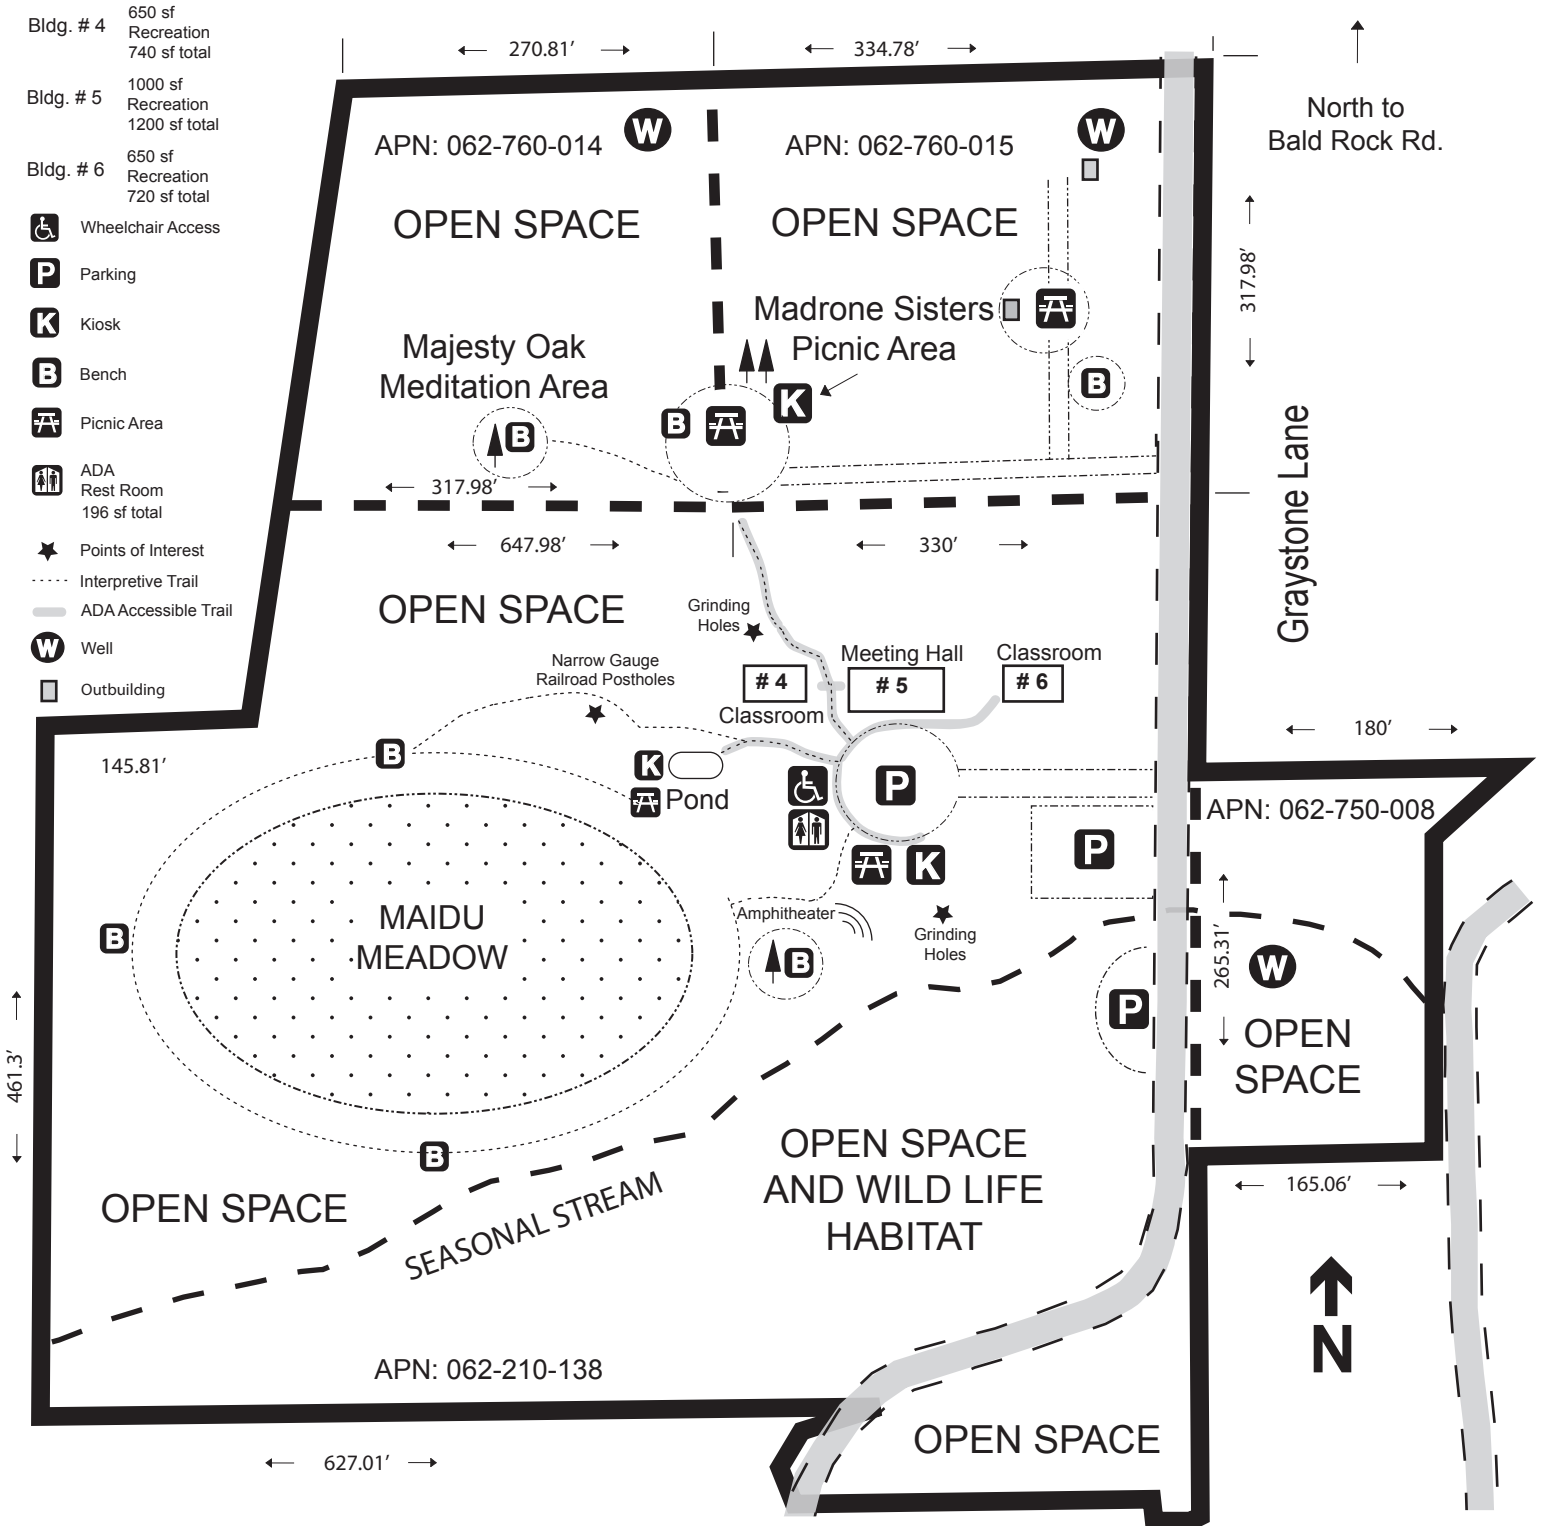

70 Graystone Lane Berry Creek CA 95916
 (Map Not to Scale)